

SECT: COUNTER @ TRASH SCALE: 1 1/2" = 1'-0"

SECT: COUNTER @ LAYATORY

SECT: COUNTER SUPPORT SCALE: 1 1/2" = 1'-0"

PANEL SUPPORT @ MIDSPAN





COUNTER TOPS: 3/4" PLYWOOD WITH PLASTIC LAMINATE FINISH -REFER TO FINISH NOTES AND FINISH SCHEDULE.

PROVIDE THE FOLLOWING PRICES (PER RESTROOM PAIR);


BASE BID: PLYWOOD AND PLASTIC LAMINATE COUNTER TOPS AS SHOWN, DETAILED AND DESCRIBED IN THESE DOCUMENTS, MATERIAL AND COLOR AS SELECTED FROM THE SAME CHOICÉS AS THE TOILET PARTITIONS,

BID OPTION 'B': IN LIEU OF PLYWOOD SUBSTRATES W/PLASTIC LAMINATE FINISH AND SELF-RIMMING LAVATORIES: FABRICATE AND INSTALL (PER MFR'S INSTRUCTIONS/RECOMMENDATIONS/ FABRICATION MANUAL) CONTINUOUS SOLID-SURFACE COUNTERS WITH INTEGRAL SINKS, APRONS, SIDE PANELS AND BACK-SPLASHES (INCLUDING SIDES AS SHOWN). MATERIALS TO BE SELECTED FROM THE MANUFACTURER'S FULL LINE OF COLORS, 1/2" MINIMUM THICKNESS, ACCEPTABLE MANUFACTURERS: MEGANITE OR EQUAL.

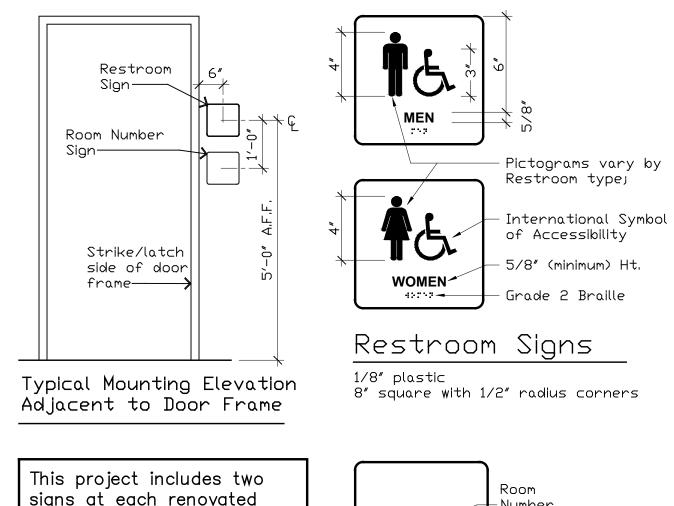

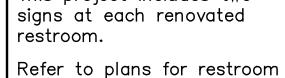

types and room numbers.

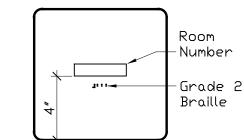



DOOR SIGNS

SENSITIVE SECURITY INFORMATION WARNING: This record contains Sensitive Security Information that is controlled under 49 CFR parts 15 and 1520. No part of this record may be disclosed to persons without a "need to know", as defined in 49 CFR parts 15 and 1520, except with written permission of the Secretary of Transportation. Unauthorized release may result in civil penalty or other action. For U.S. government agencies, public disclosure is governed by 5 U.S.C. 552 and 49 CFR parts 15 and 1520.

REV	DATE	DESCRIPTION	CHECK	APP'[
DEPARTMENT OF TRANSPORTATION FEDERAL AVIATION ADMINISTRATION MIKE MONRONEY AERONAUTICAL CENTER - OKLAHOMA CITY, OKLAHOMA										
	MPB - 24									
	Roon	n Numbers - Refer to Restroom I	Plans							

Restroom Renovation Counter Section Details Work Request Construction No: 2010019038

PREPARED BY			APPROVED BY			
${f Mike}$	Mills	8	Dwaine Rhodes			
DESIGNED	ММ	ISSUED BY	DATE	JULY, 2011	A5 of 5	
DRAWN	ММ	OFFICE OF FACILITY MANAGEMENT	DRAWING NO.			
WORK ORDER NO.10-019038		AMP-400	AMP-400-D-10-019038		5 of 7	